


# Customer Information Sheet

SHEET 2 OF 2

©

ALL DIMENSIONS IN mm

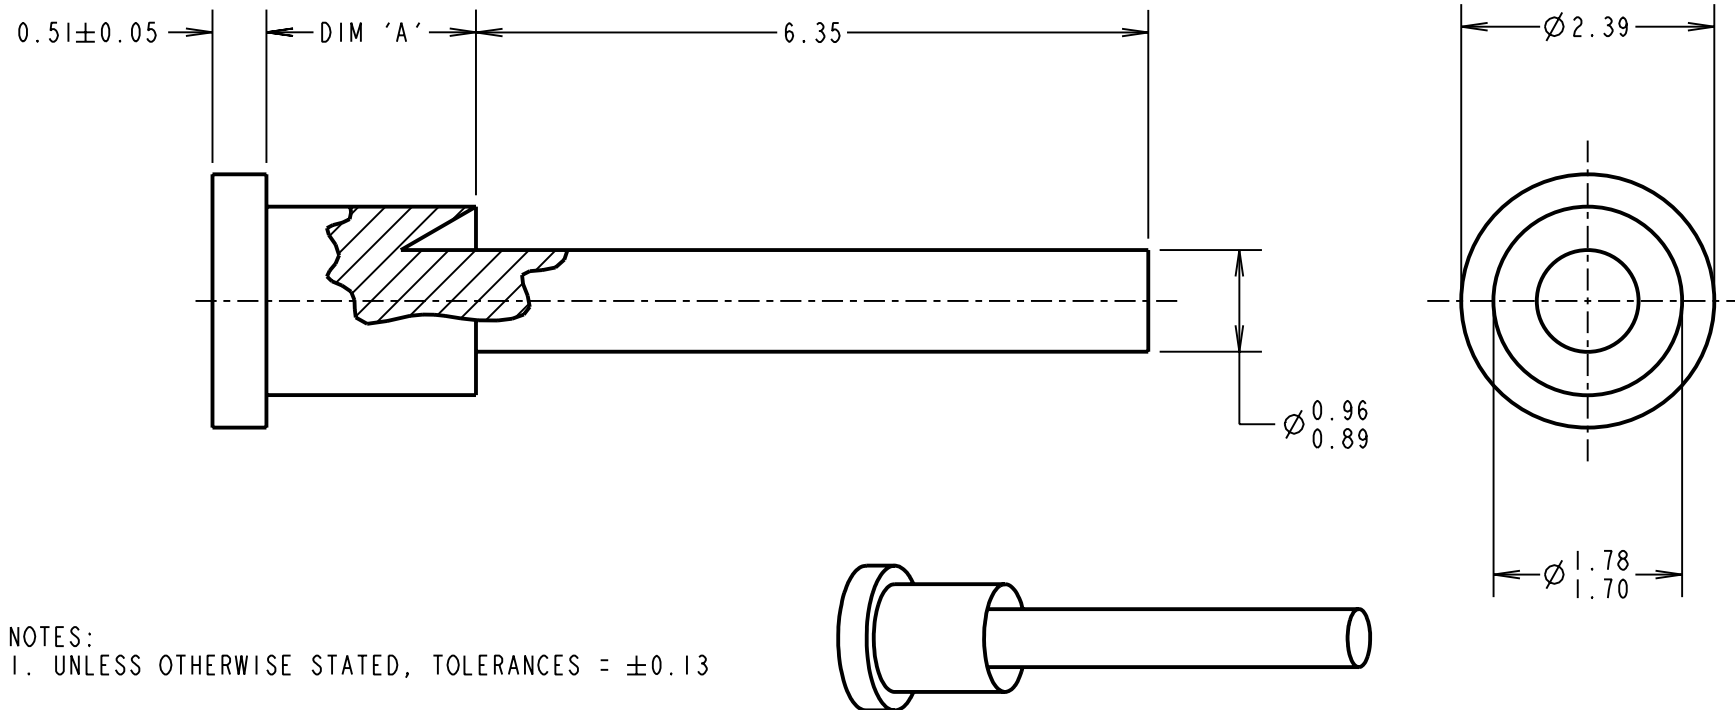

1. UNLESS OTHERWISE STATED, TOLERANCES =  $\pm 0.13$

| PART No. | DIM 'A'     | HOLE SIZE       | BOARD THICKNESS | PUNCH AND DIE TOOL |
|----------|-------------|-----------------|-----------------|--------------------|
| H2101B01 | 1.98 / 2.10 | Ø 1.79 / 1.87mm | 1.60mm          | Z2101B00           |
| H2102B01 | 2.79 / 2.91 | Ø 1.79 / 1.87mm | 2.40mm          | Z2102B00           |
| H2103B01 | 3.56 / 3.68 | Ø 1.79 / 1.87mm | 3.20mm          | Z2103B00           |

|                     |      |          |        |
|---------------------|------|----------|--------|
| CP                  | 14   | 16.11.09 | 10569  |
| NAME                | ISS. | DATE     | C/NOTE |
| APPROVED: C.PENROSE |      |          |        |
| CHECKED: R.ADDE     |      |          |        |
| DRAWN: JM BROOKES   |      |          |        |
| CUSTOMER REF.:      |      |          |        |
| ASSEMBLY DRG:       |      |          |        |

# HARWIN

HARWIN Europe (UK)  
TEL: 023 9231 4545  
FAX: 023 9231 4590  
mis@harwin.co.uk

HARWIN Asia  
TEL: +65 6 779 4909  
FAX: +65 6 779 3868  
mis@harwin.com.sg

THIS DRAWING AND ANY INFORMATION OR DESCRIPTIVE MATTER SET OUT HEREON ARE CONFIDENTIAL AND COPYRIGHT PROPERTY OF THE HARWIN GROUP AND MUST NOT BE DISCLOSED, LOANED, COPIED OR USED FOR MANUFACTURING, TENDERING OR FOR ANY OTHER PURPOSE WITHOUT THEIR WRITTEN PERMISSION.

**TOLERANCES**  
~~X = ±1mm~~  
~~X.X = ±0.25mm~~  
~~X.XX = ±0.10mm~~  
~~X.XXX = ±0.01mm~~  
~~ANGLES = ±5°~~  
~~UNLESS STATED~~

|                                           |    |
|-------------------------------------------|----|
| MATERIAL:                                 |    |
| ANNEALED BRASS<br>CW614N M TO BS EN 12164 |    |
| FINISH: 100% TIN OVER NICKEL              |    |
| S/AREA:                                   | mm |

|                     |        |
|---------------------|--------|
| TITLE:              |        |
| TERMINAL            |        |
| DRAWING NUMBER:     | SHT    |
| H2101B01 - H2103B01 | 2 OF 2 |

# AMEYA360

## Components Supply Platform

Authorized Distribution Brand :



Website :

Welcome to visit [www.ameya360.com](http://www.ameya360.com)

Contact Us :

➤ Address :

401 Building No.5, JiuGe Business Center, Lane 2301, Yishan Rd  
Minhang District, Shanghai , China

➤ Sales :

Direct +86 (21) 6401-6692

Email [amall@ameya360.com](mailto:amall@ameya360.com)

QQ 800077892

Skype ameyasales1 ameyasales2

➤ Customer Service :

Email [service@ameya360.com](mailto:service@ameya360.com)

➤ Partnership :

Tel +86 (21) 64016692-8333

Email [mkt@ameya360.com](mailto:mkt@ameya360.com)